


POWER SUPPLY UNIT TYPE A.C. 5.

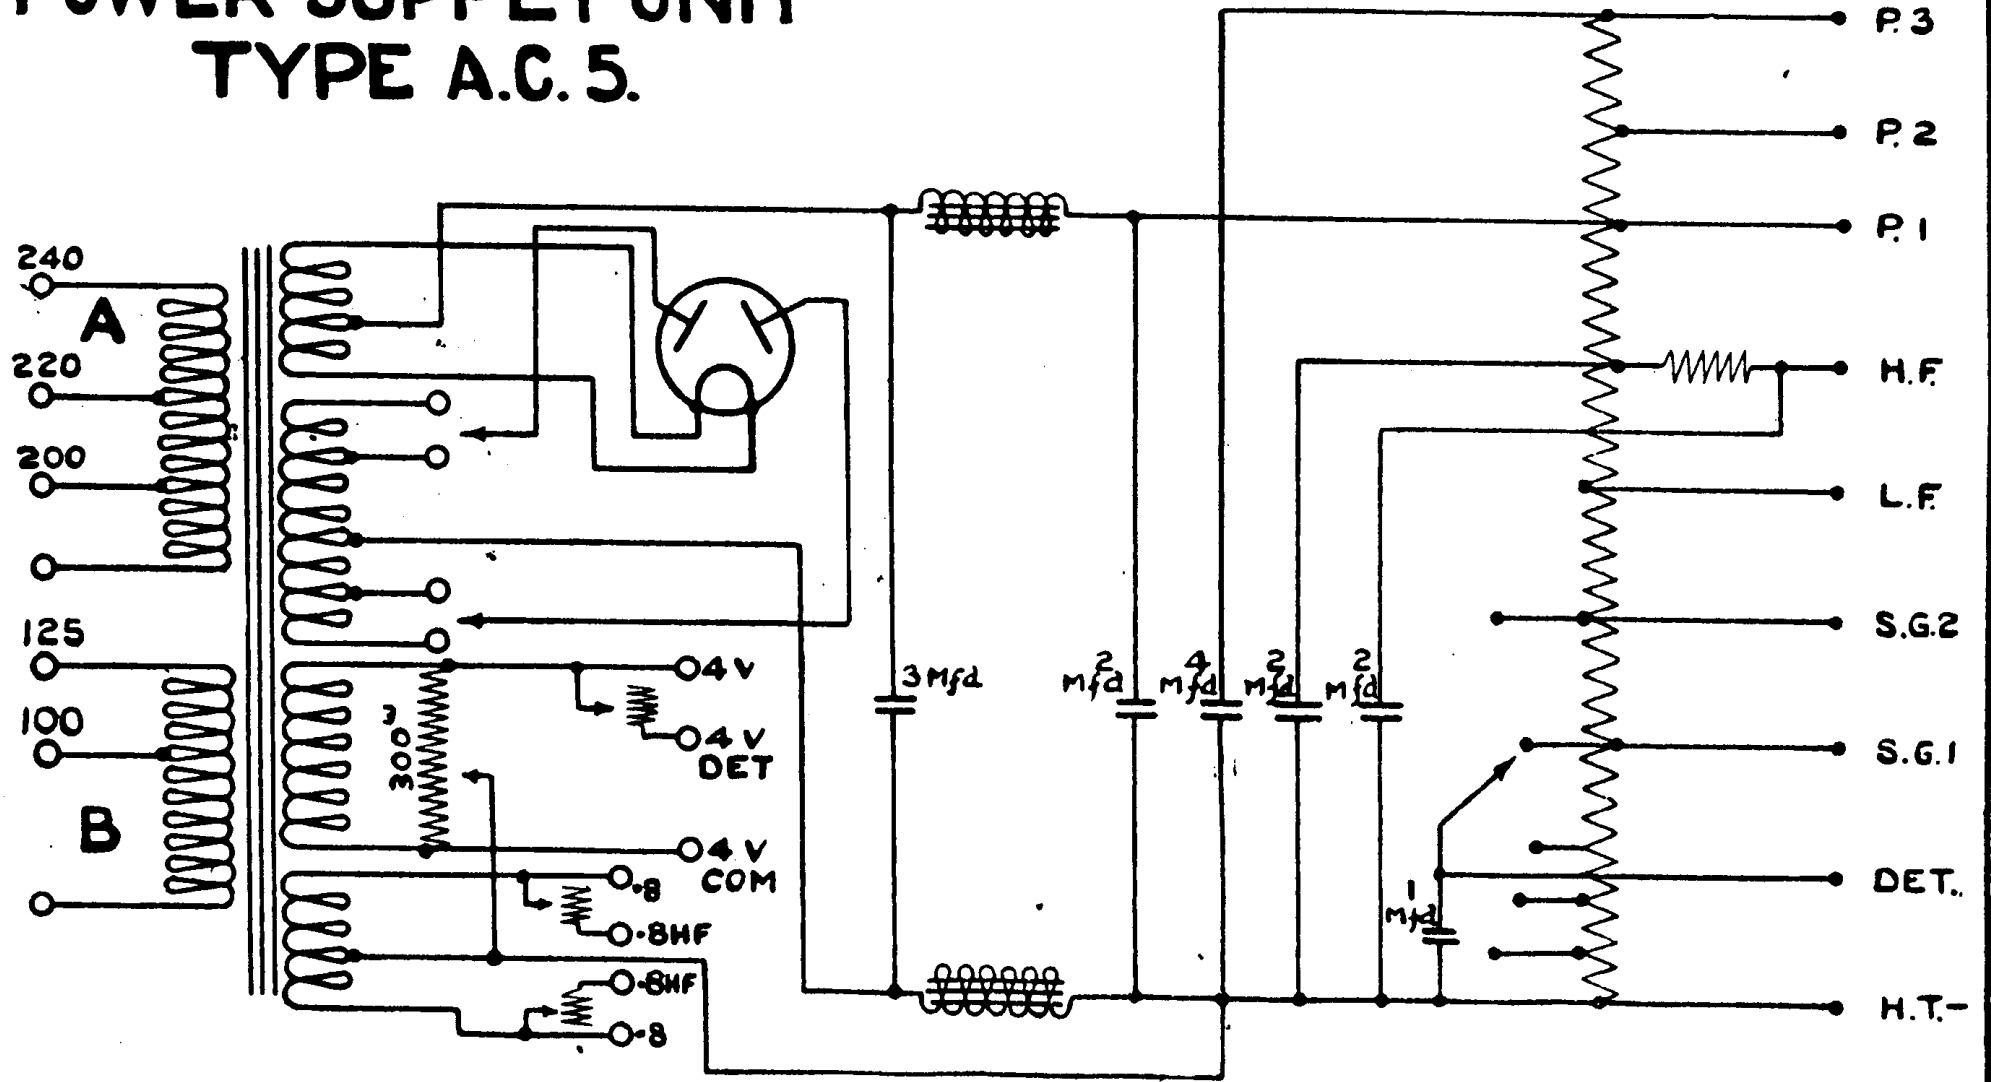

A & B ALTERNATIVE WINDINGS